




COUNTRYRIDGE 701M - VP 701M
2 BEDROOM, 2 BATH - 945 SQ. FT.

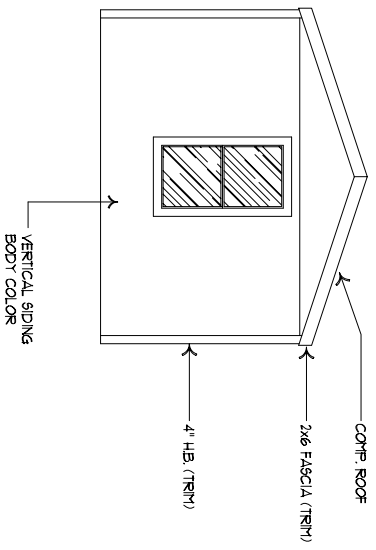

FRONT ENDWALL ELEVATION

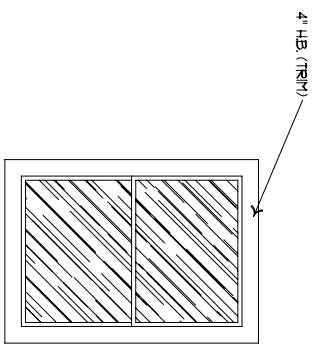

TYPICAL WINDOW

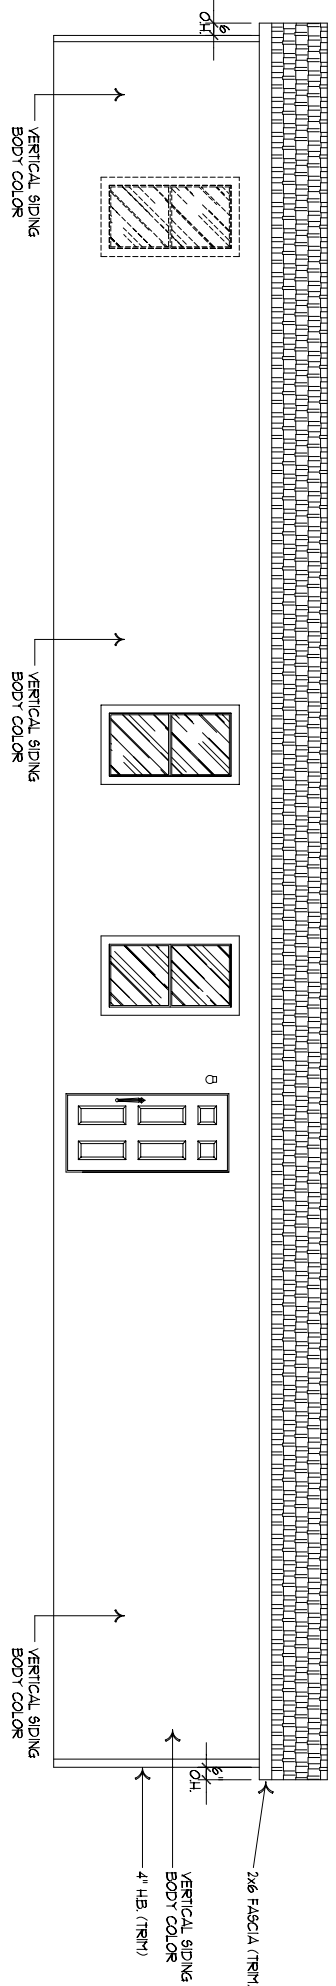

Manufacturing West, Inc.
 Albany Division - Plant #972
 2445 S.W. PACIFIC BLVD.
 ALBANY, OR 97321
 Phone (541) 926-8631
 Fax (866) 491-6847

DRAWING TITLE
EXTERIOR ELEVATIONS

DRAWING FILE INFORMATION
ALBANY DIVISION

DRAWN BY : -

PRODUCT	MODEL NO.
VALUE PLUS	VP 70M-09
SQ. FT.	DATE
	2-3-09
SHEET	REVISED
2-A	6-1-09 GL